

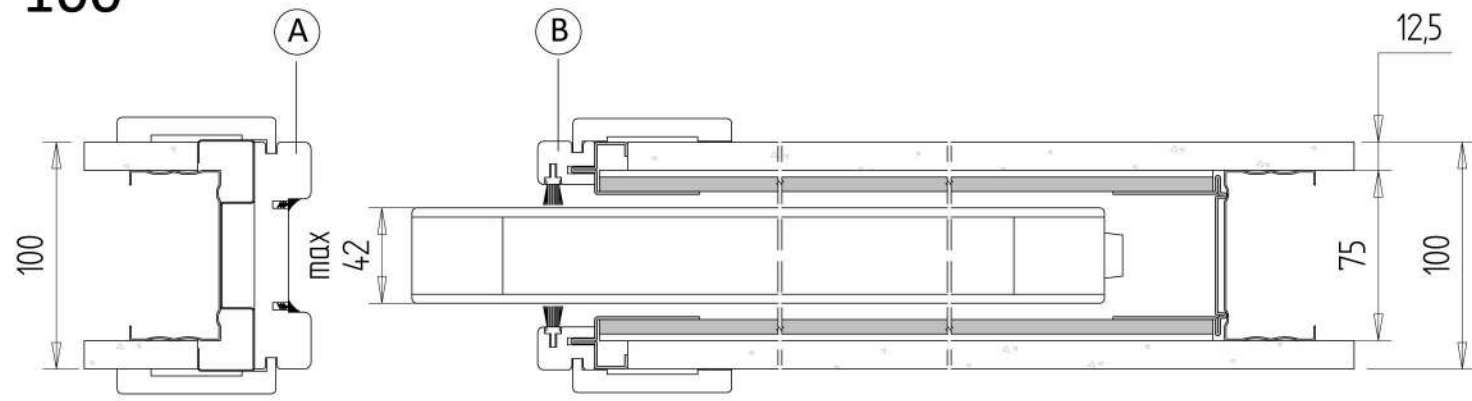
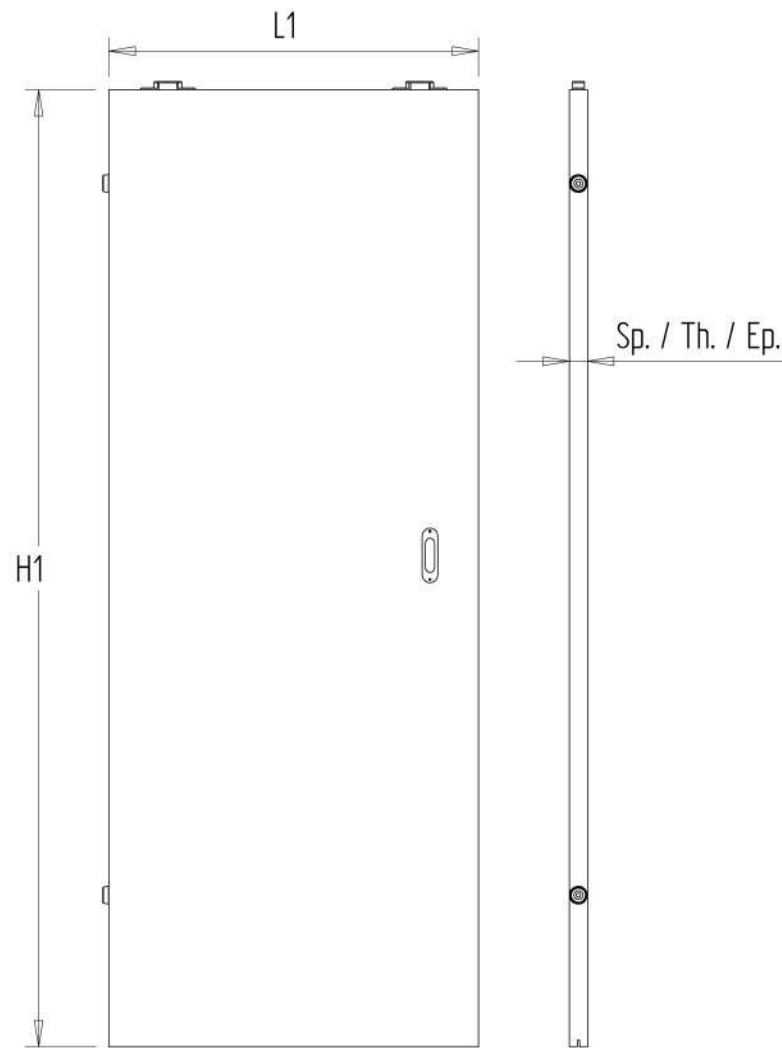



100

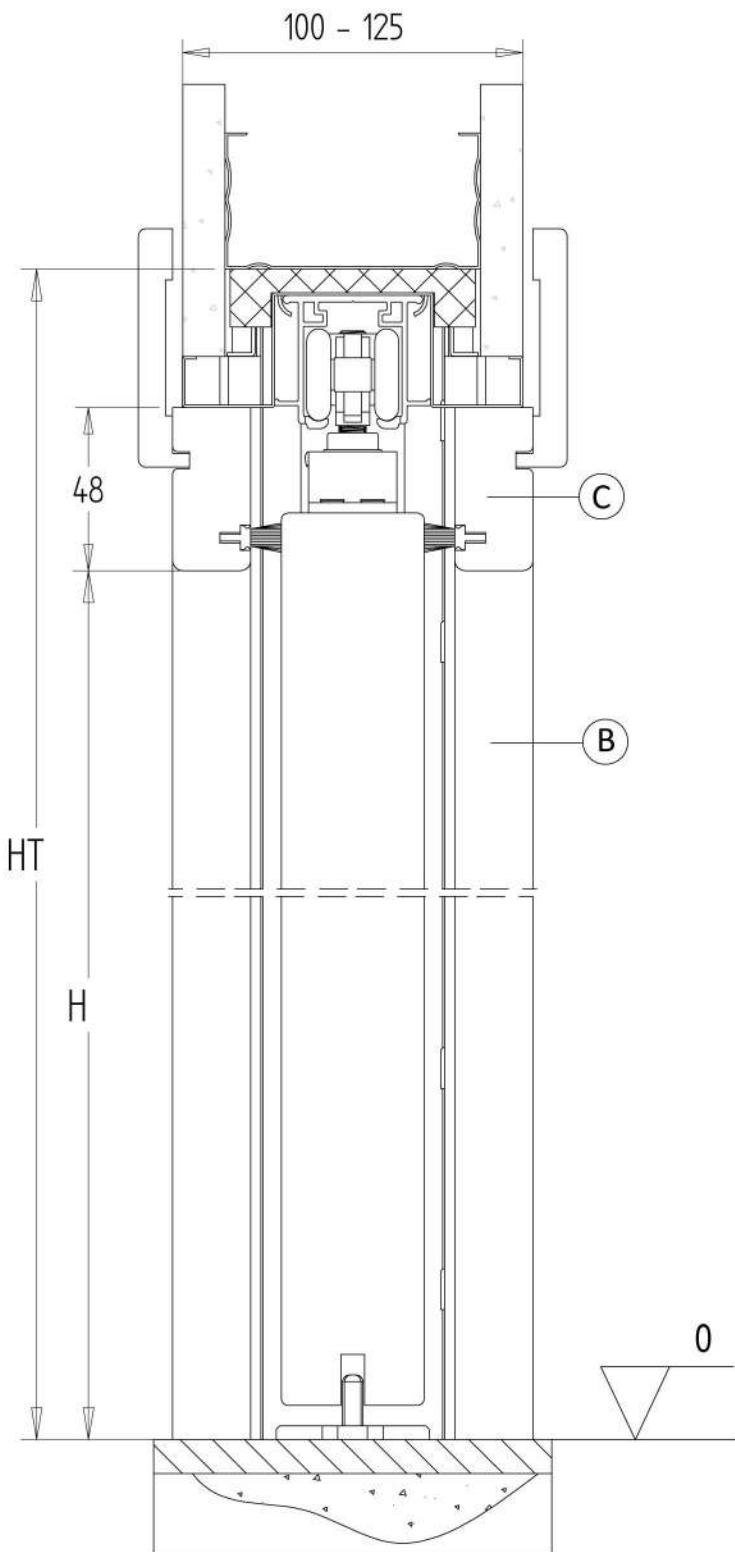

125

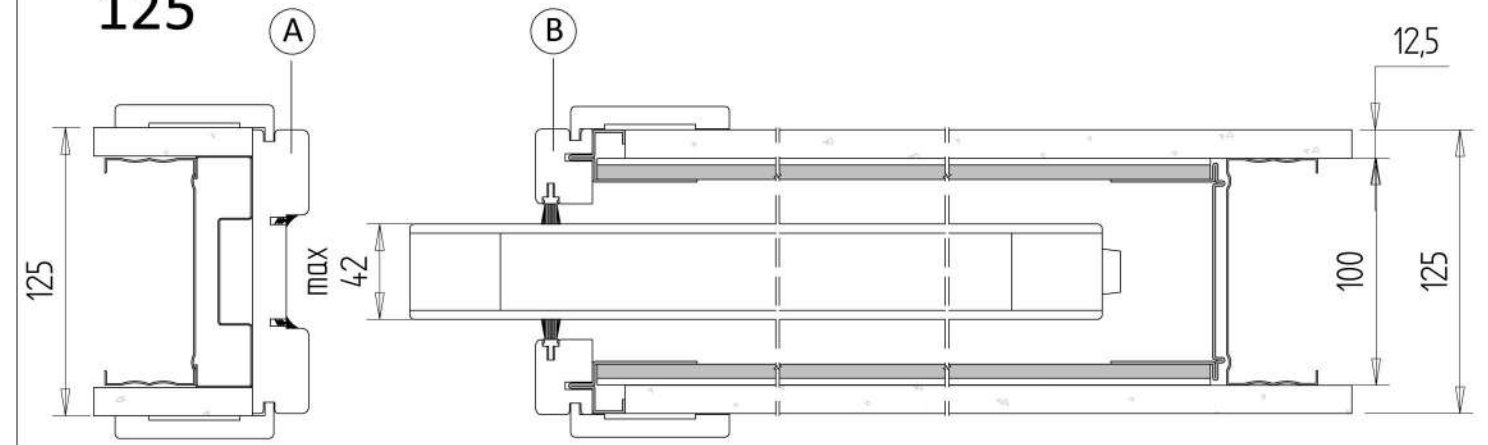


Cartongesso / plasterboard / carton yeso / plaque de platre (mm)		
Par. fin./fin. wall/cloison finie/pared term.	S.I.	Sp./Th./Ep.
100	54	42
125	79	64

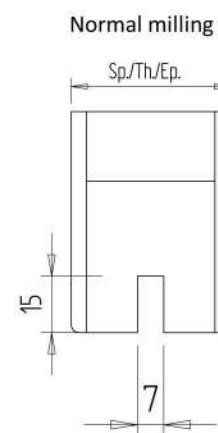


Singolo / Single D. / hoja unica / simple vantail L X H (mm)	Dim porta / Door dim. / dim. puerta / dim. porte L1 X H1 (mm)
600 X 2000/2100/2300	615 ~ 630 X 2010/2110/2310
700 X 2000/2100/2300	715 ~ 730 X 2010/2110/2310
800 X 2000/2100/2300	815 ~ 830 X 2010/2110/2310
900 X 2000/2100/2300	915 ~ 930 X 2010/2110/2310
1000 X 2000/2100/2300	1015 ~ 1030 X 2010/2110/2310
1100 X 2000/2100/2300	1115 ~ 1130 X 2010/2110/2310
1200 X 2000/2100/2300	1215 ~ 1230 X 2010/2110/2310

Doppia / Double d. / hoja d. / double vantaux L X H (mm)	Dim porta / Door dim. / dim. puerta / dim. porte L1 X H1 (mm)
1200 X 2000/2100/2300	2 x (615 ~ 630) X 2010/2110/2310
1400 X 2000/2100/2300	2 x (715 ~ 730) X 2010/2110/2310
1600 X 2000/2100/2300	2 x (815 ~ 830) X 2010/2110/2310
1800 X 2000/2100/2300	2 x (915 ~ 930) X 2010/2110/2310
2000 X 2000/2100/2300	2 x (1015 ~ 1030) X 2010/2110/2310
2200 X 2000/2100/2300	2 x (1115 ~ 1130) X 2010/2110/2310
2400 X 2000/2100/2300	2 x (1215 ~ 1230) X 2010/2110/2310


100

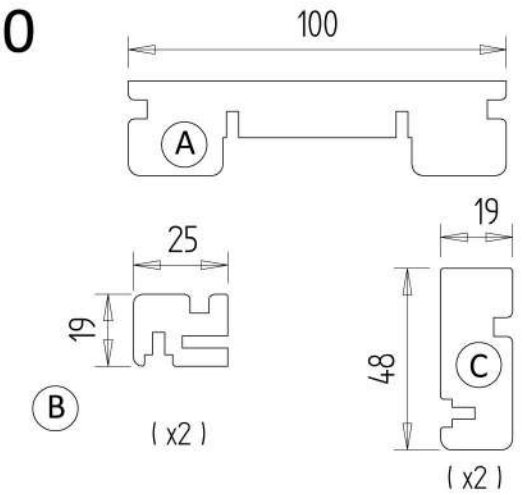

125

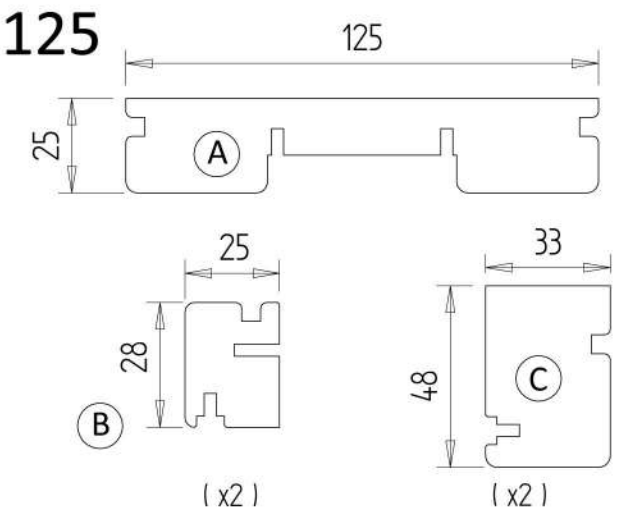

Anta singola / Single door / hoja unica / simple vantail

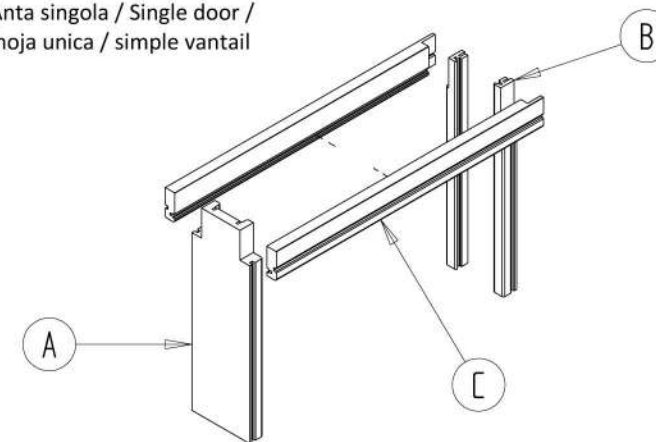

Anta doppia / Double door / hoja doble / double vantaux

